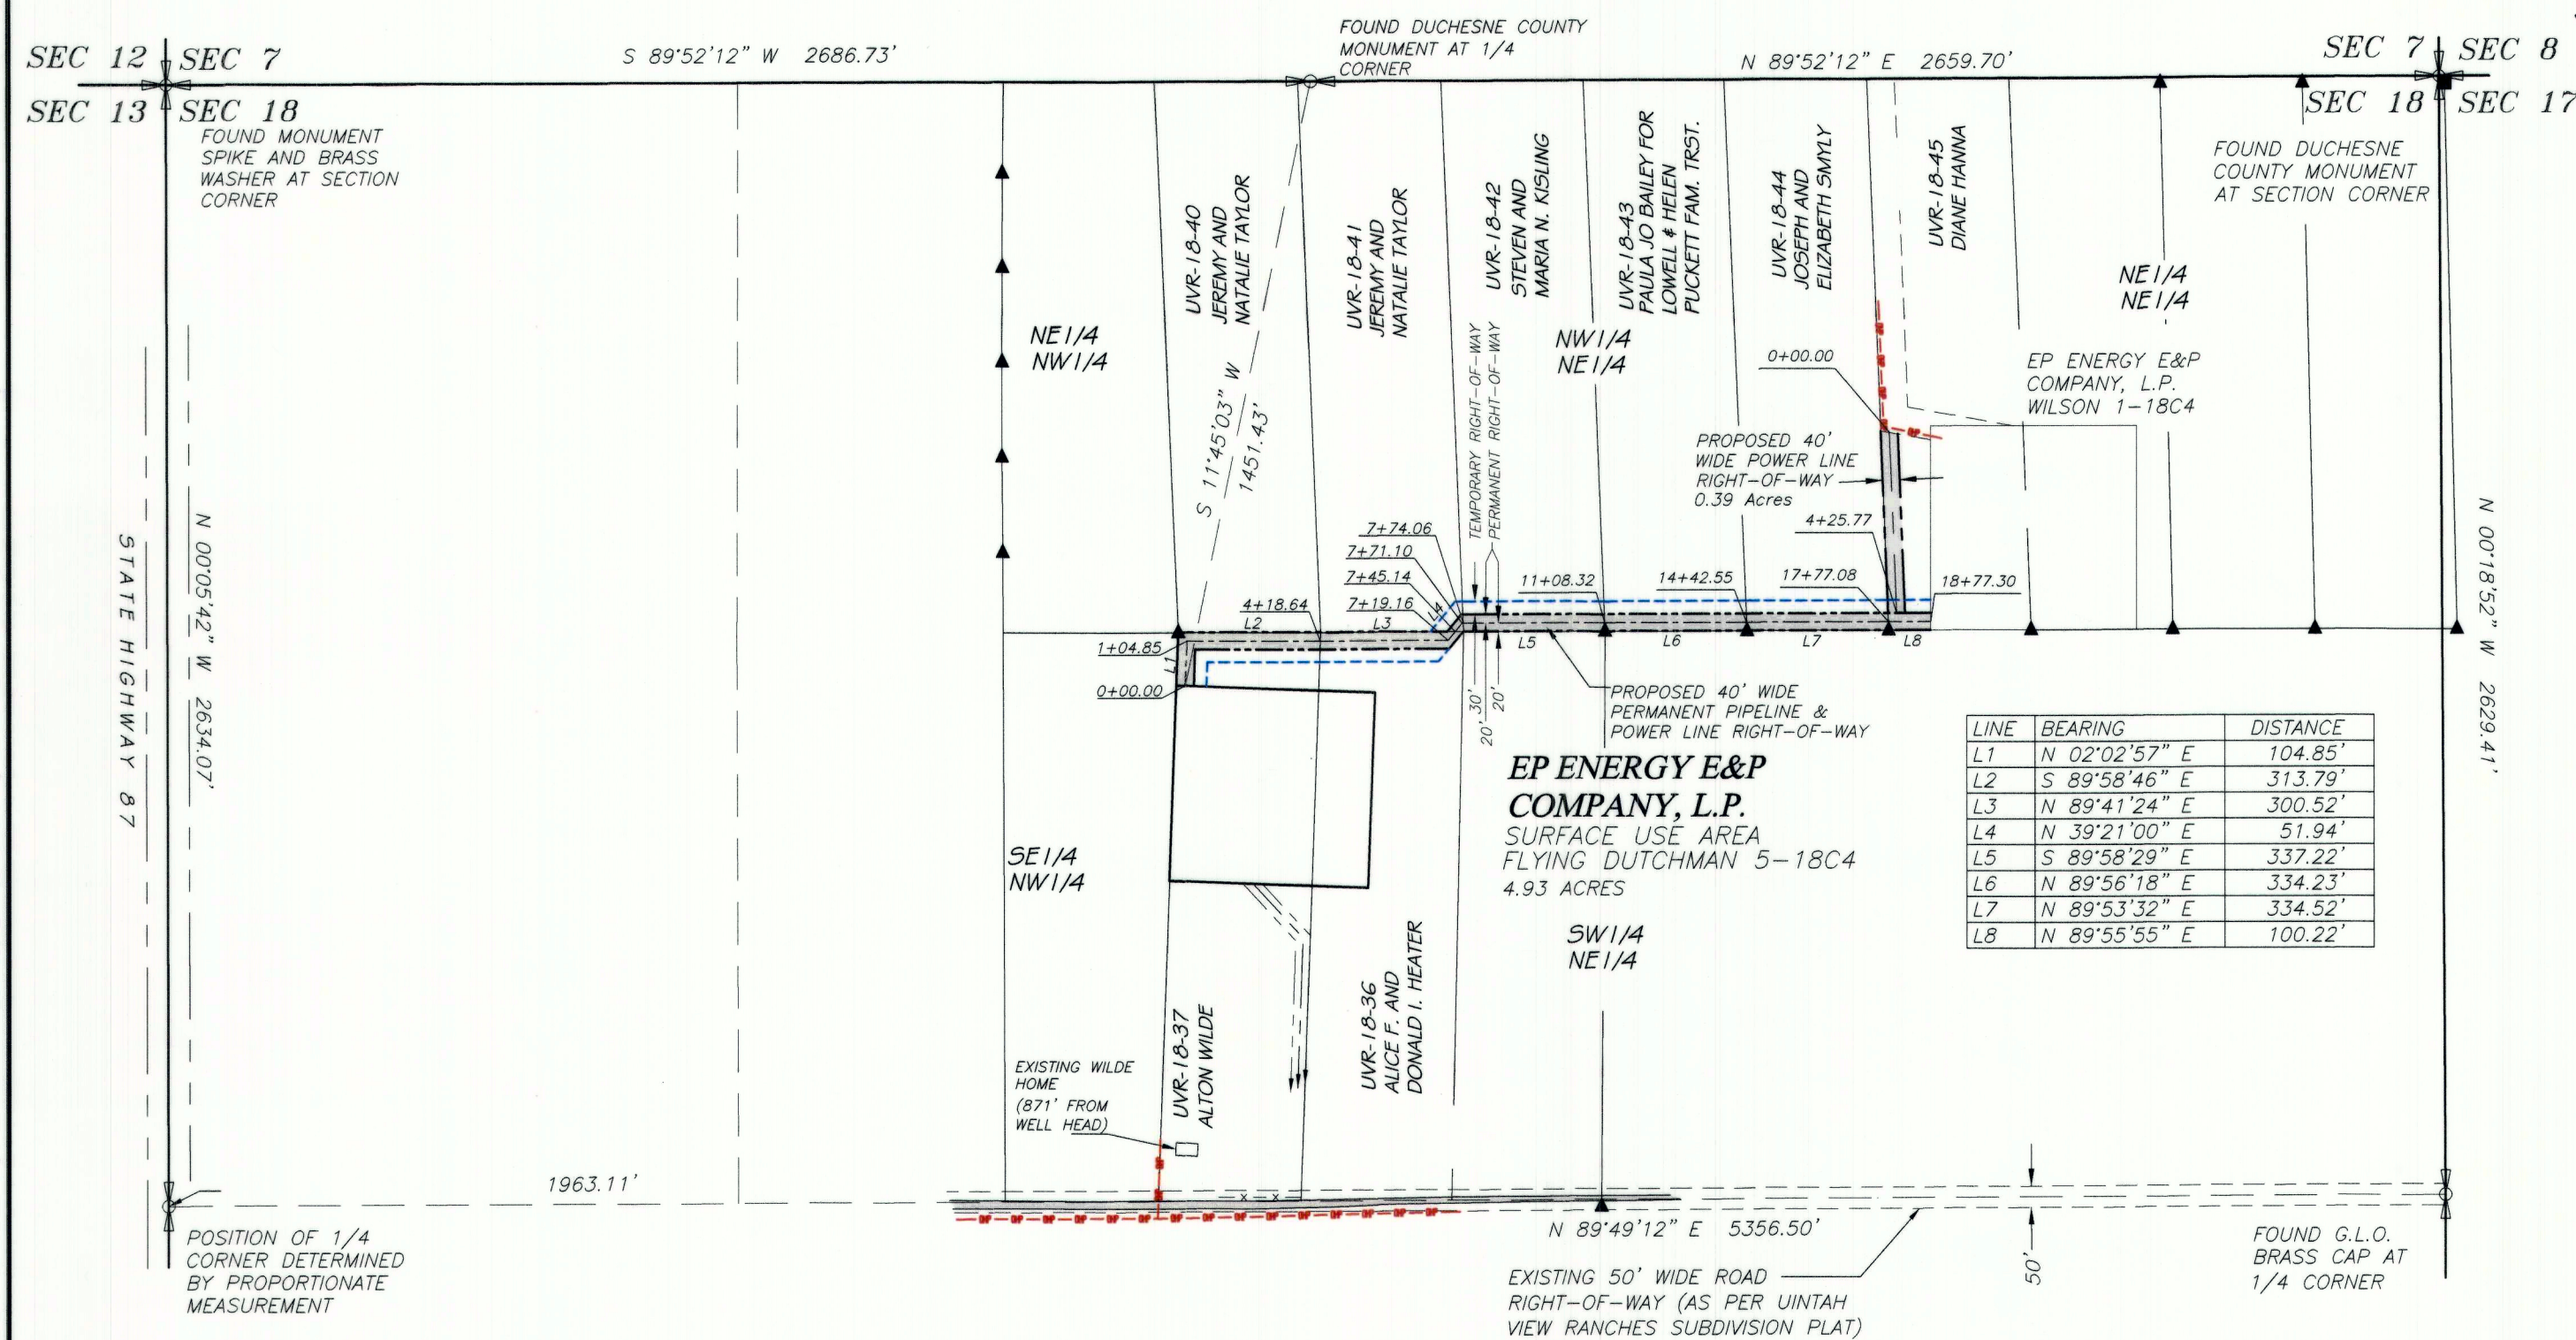


RIGHT-OF-WAY SURVEY FOR
KINDER MORGANFLYING DUTCHMAN 5-18C4
SECTION 18, TOWNSHIP 3 SOUTH, RANGE 4 WEST
UINTAH SPECIAL BASE & MERIDIAN
DUCHESNE COUNTY, UTAH

DESCRIPTION OF PIPELINE AND POWER LINE RIGHT-OF-WAY

A 40 feet wide permanent right-of-way over portions of Section 18, Township 3 South, Range 4 West, of the Uintah Special Base and Meridian, the width being 20 feet on each side of the following described centerline; also a 30 feet wide temporary right-of-way running along the right side, from station 0+00 to station 7+45.14, transitioning to the left side from said station 7+45.14 to the point of terminus: the centerline of said right-of-way being further described as follows; Commencing at the North 1/4 Corner of said Section 18;

Thence South 11°45'03" West 1451.43 feet to the TRUE POINT OF BEGINNING, said point being on the North line of the EP Energy E&P Company, L.P. Flying Dutchman 5-18C4 area use boundary, with a bearing of South 89°52'12" West between said North 1/4 Corner and the NW Corner of said Section 18 being the basis of bearings;

Thence North 02°02'57" East 104.85 feet;

Thence South 89°58'46" East 313.79 feet;

Thence North 89°41'24" East 300.52 feet;

Thence North 39°21'00" East 51.94 feet;

Thence North 89°41'21" East 2.96 feet;

Thence South 89°58'18" East 334.26 feet;

Thence North 89°56'18" East 334.23 feet;

Thence North 89°53'32" East 334.52 feet;


Thence North 89°55'55" East 100.22 feet to the West line of the EP Energy E&P Company, L.P. Wilson 1-18C4 area use boundary. Said described right-of-way being 1877.30 feet in length, with the sidelines being shortened or elongated to intersect said area use boundary lines.

RIGHT-OF-WAY WIDTHS, LENGTHS, AND AREAS

	FROM	TO	WIDTH	LENGTH (FEET)	LENGTH (RODS)	AREA (S.F.)	AREA (ACRES)
UVR-18-37 ALTON WILDE	0+00	4+18.64	40'	418.64	25.372	16776	0.39
UVR-18-36 ALICE AND DONALD HEATER	4+18.64	7+45.14	40'	326.50	19.788	12797	0.29
UVR-18-41 JEREMY AND NATALIE TAYLOR	7+45.14	7+74.06	30'	28.92'	1.753	850	0.02
UVR-18-42 STEVEN AND MARIA KISLING	7+74.06	11+08.32	40'	334.26	20.258	13367	0.31
UVR-18-43 PUCKETT FAMILY TRUST	11+08.32	14+42.55	40'	334.23	20.256	13365	0.31
UVR-18-44 JOSEPH AND ELIZABETH SMYLY	14+42.55	17+77.08	40'	334.53	20.275	13376	0.31
UVR-18-45 DIANE HANNA	17+77.08	18+77.30	40'	100.22	6.074	4008	0.09

SURVEYOR'S CERTIFICATE

I, D. RYAN ALLRED, DUCHESNE COUNTY, UTAH, DO HEREBY CERTIFY THAT I AM A PROFESSIONAL LAND SURVEYOR AND THAT I HOLD CERTIFICATE NUMBER 376084 AS PRESCRIBED BY THE STATE OF UTAH. I FURTHER CERTIFY THAT THIS PLAT WAS PREPARED FROM THE FIELD NOTES AND ELECTRONIC DATA COLLECTOR FILES OF AN ACTUAL TOPOGRAPHIC SURVEY MADE BY ME OR UNDER MY PERSONAL SUPERVISION AND THAT THIS PLAT ACCURATELY REPRESENTS SAID SURVEY TO THE BEST OF MY KNOWLEDGE AND BELIEF.

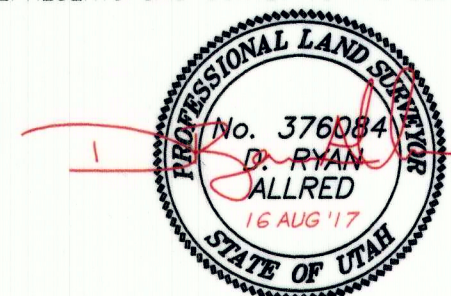

D. Ryan Allred, Professional Land Surveyor,
Certificate 376084 (Utah)

LEGEND


- ▲ LOT CORNERS FOUND AND USED BY THIS SURVEY
- REBAR FITTED WITH PLASTIC CAP SET BY OTHERS
- EXISTING OVERHEAD POWER LINE

BASIS OF BEARINGS

THIS SURVEY WAS PERFORMED USING GLOBAL POSITIONING SYSTEM PROCEDURES AND EQUIPMENT

THE BASIS OF BEARINGS IS GEODETIC NORTH DERIVED FROM G.P.S. OBSERVATIONS AT THE SECTION CORNER LOCATED AT LAT. 40°15'22.90258"N AND LONG. 110°23'21.19760"W USING THE UTAH STATE G.P.S. VIRTUAL REFERENCE STATION CONTROL NETWORK MAINTAINED AND OPERATED BY THE AUTOMATED GEOGRAPHIC REFERENCE CENTER

COUNTY SURVEYOR'S FILE # 4356

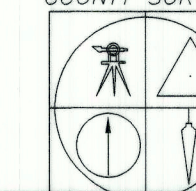

JERRY D. ALLRED & ASSOCIATES, INC.
SURVEYING CONSULTANTS

1235 NORTH 700 EAST—P.O. BOX 975
DUCHESNE, UTAH 84021
(435) 738-5352

16 AUG 2017

12-121-405